


Arun District Council Maps

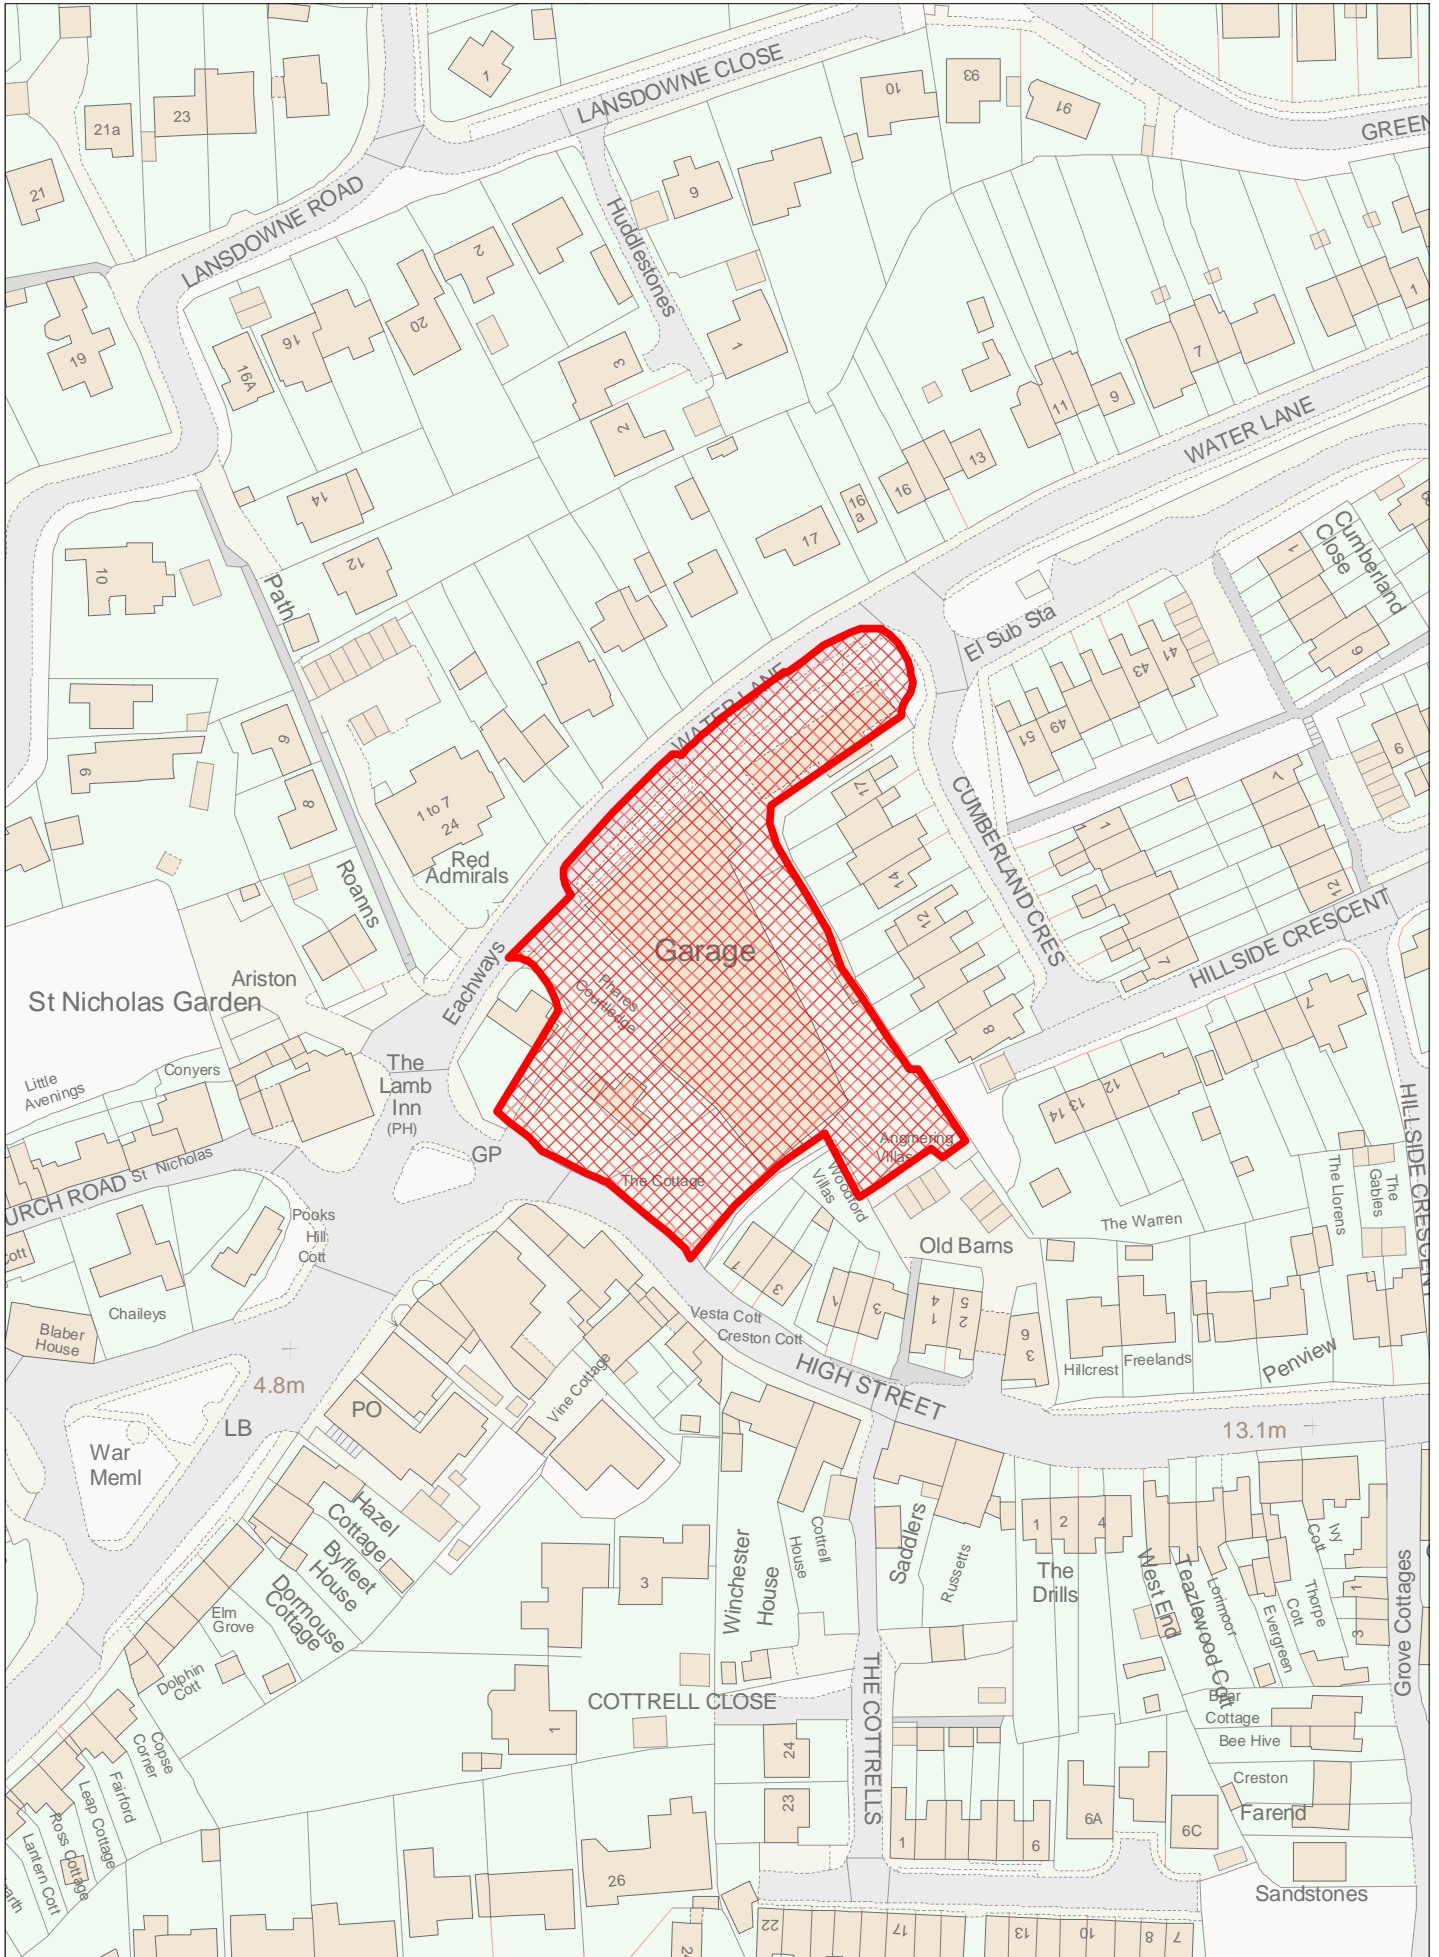

Site Plan: A1513, Chandlers BMW Site, Water Lane
 © Arun District Council and Crown Copyright. All rights reserved. Licence No: 100018487, 2017
 Production Date: 03 November 2017