


# Arun District Council Maps

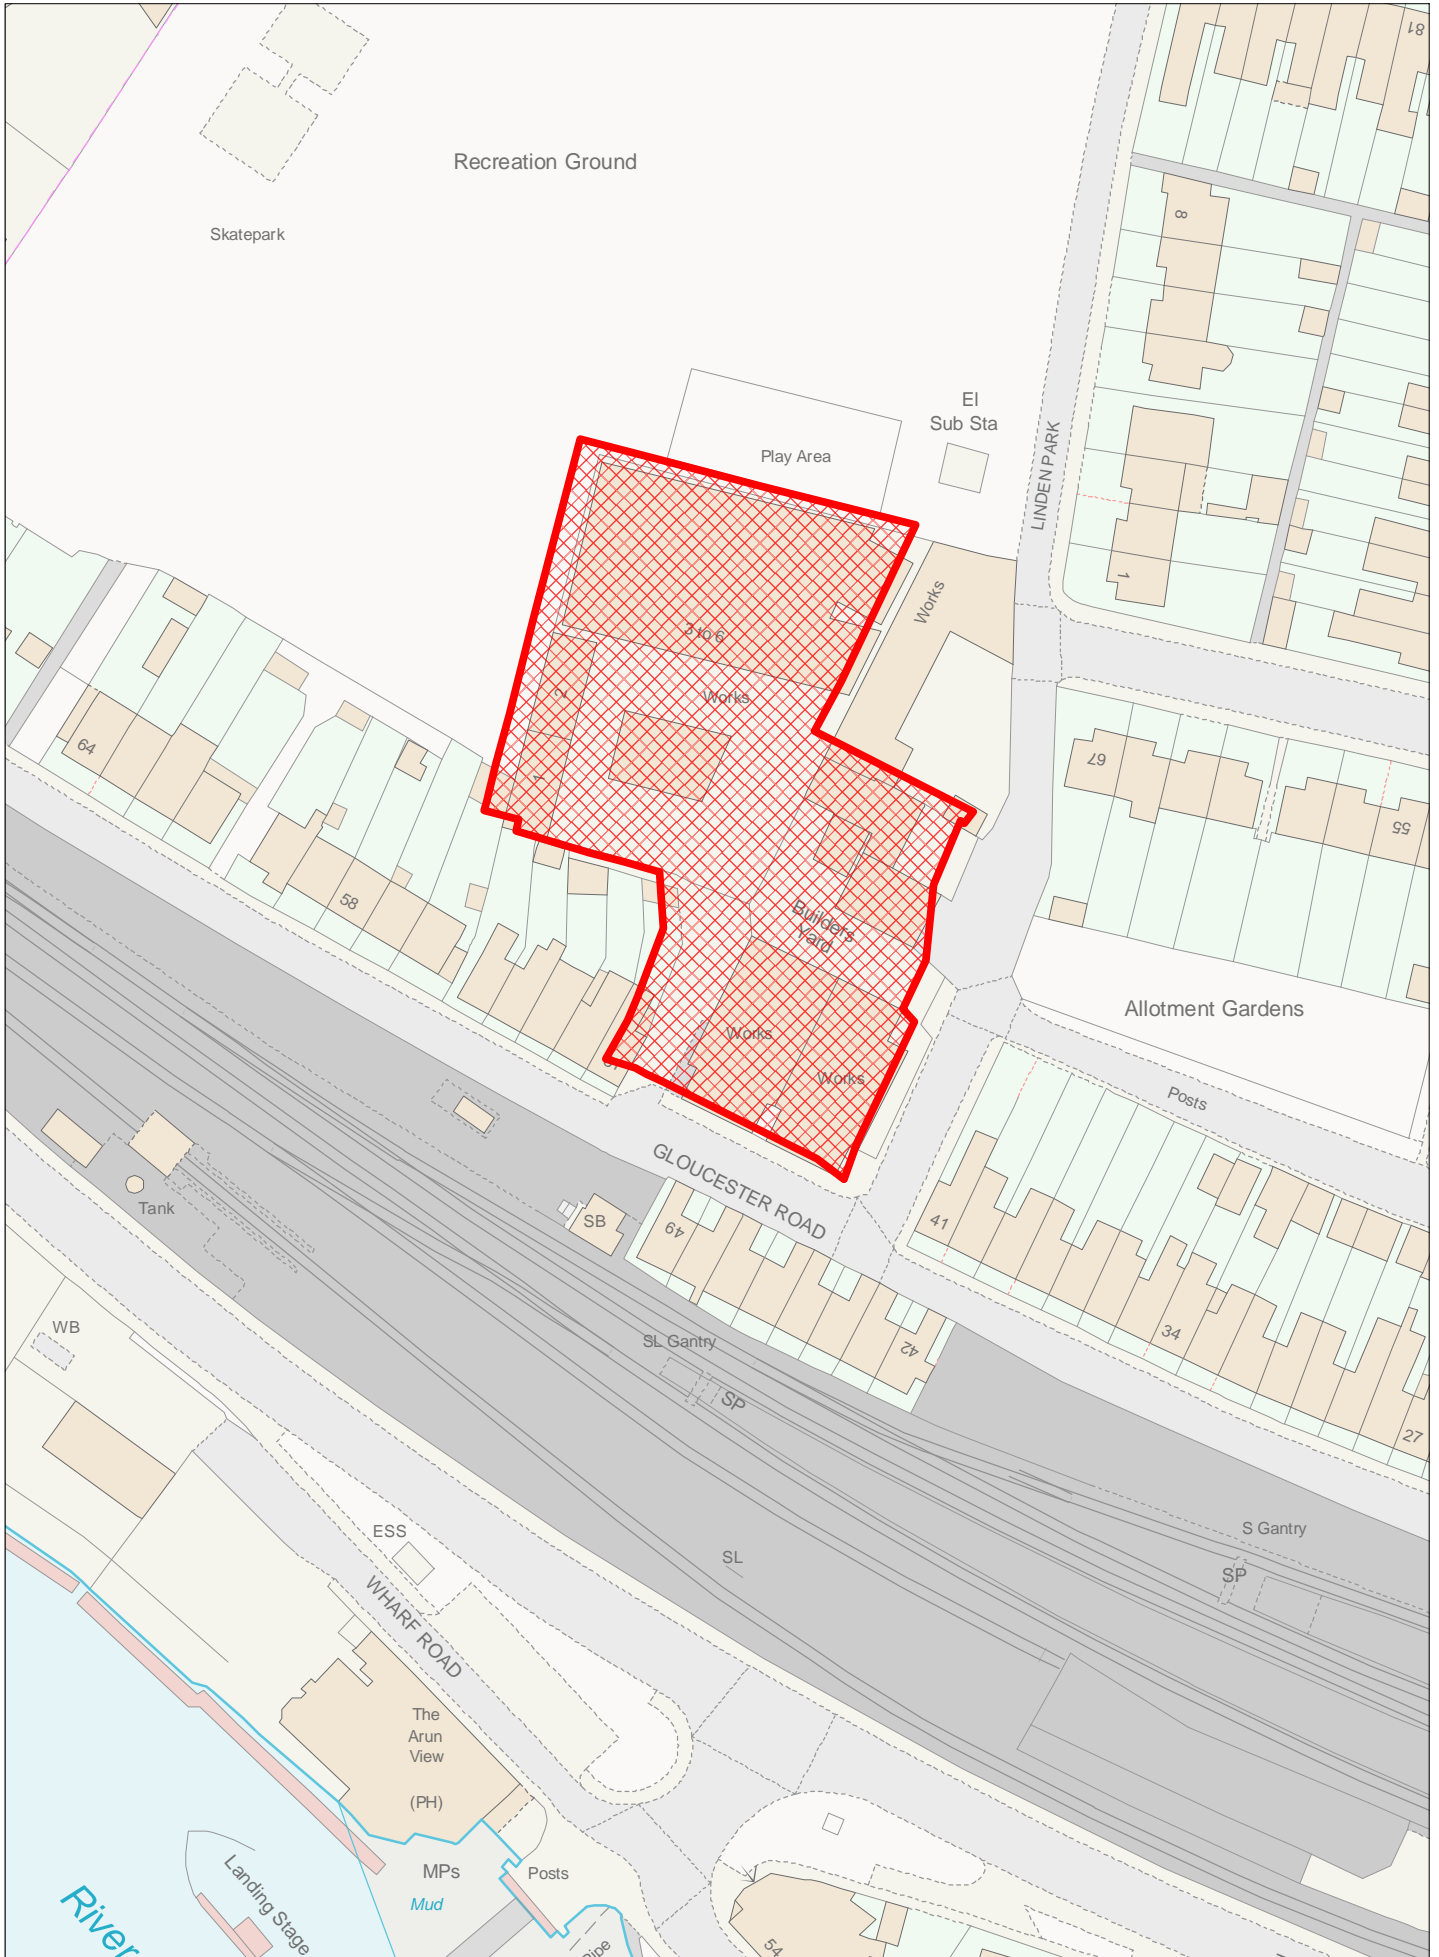

## Site Plan: NEWL38c, Works units at Gloucester Road and Howard Road

© Arun District Council and Crown Copyright. All rights reserved. Licence No: 100018487, 2017

Production Date: 03 November 2017

[www.arun.gov.uk](http://www.arun.gov.uk)

