


Arun District Council Maps

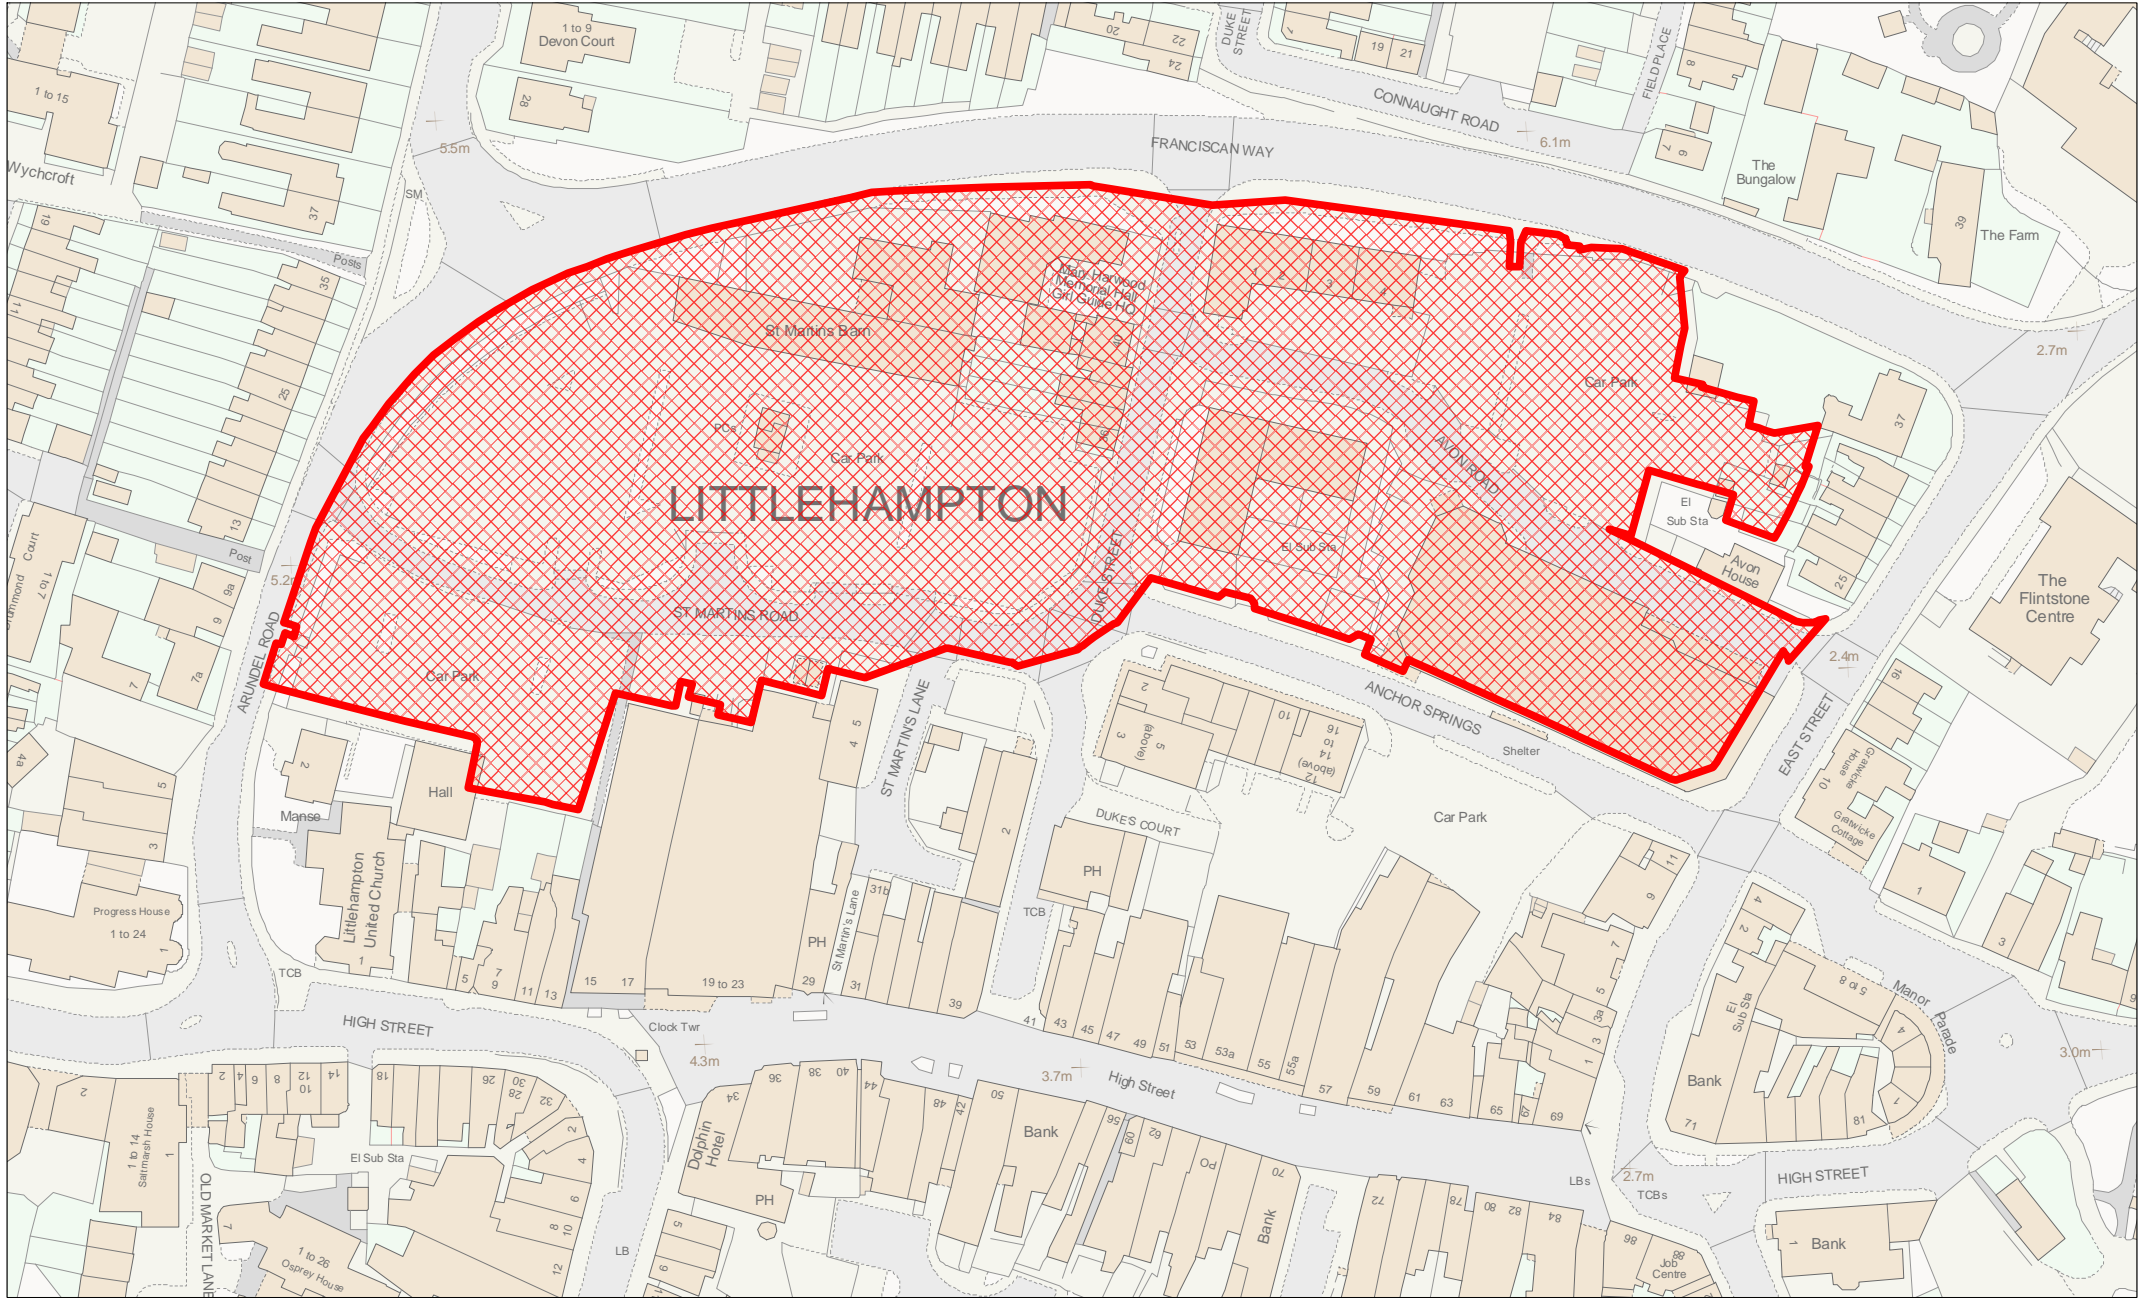

Site Plan: PS12, St Martins Car Park & Former Waitrose, Littlehampton

© Arun District Council and Crown Copyright. All rights reserved. Licence No: 100018487, 2017

Production Date: 03 November 2017

www.arun.gov.uk

