


Arun District Council Maps

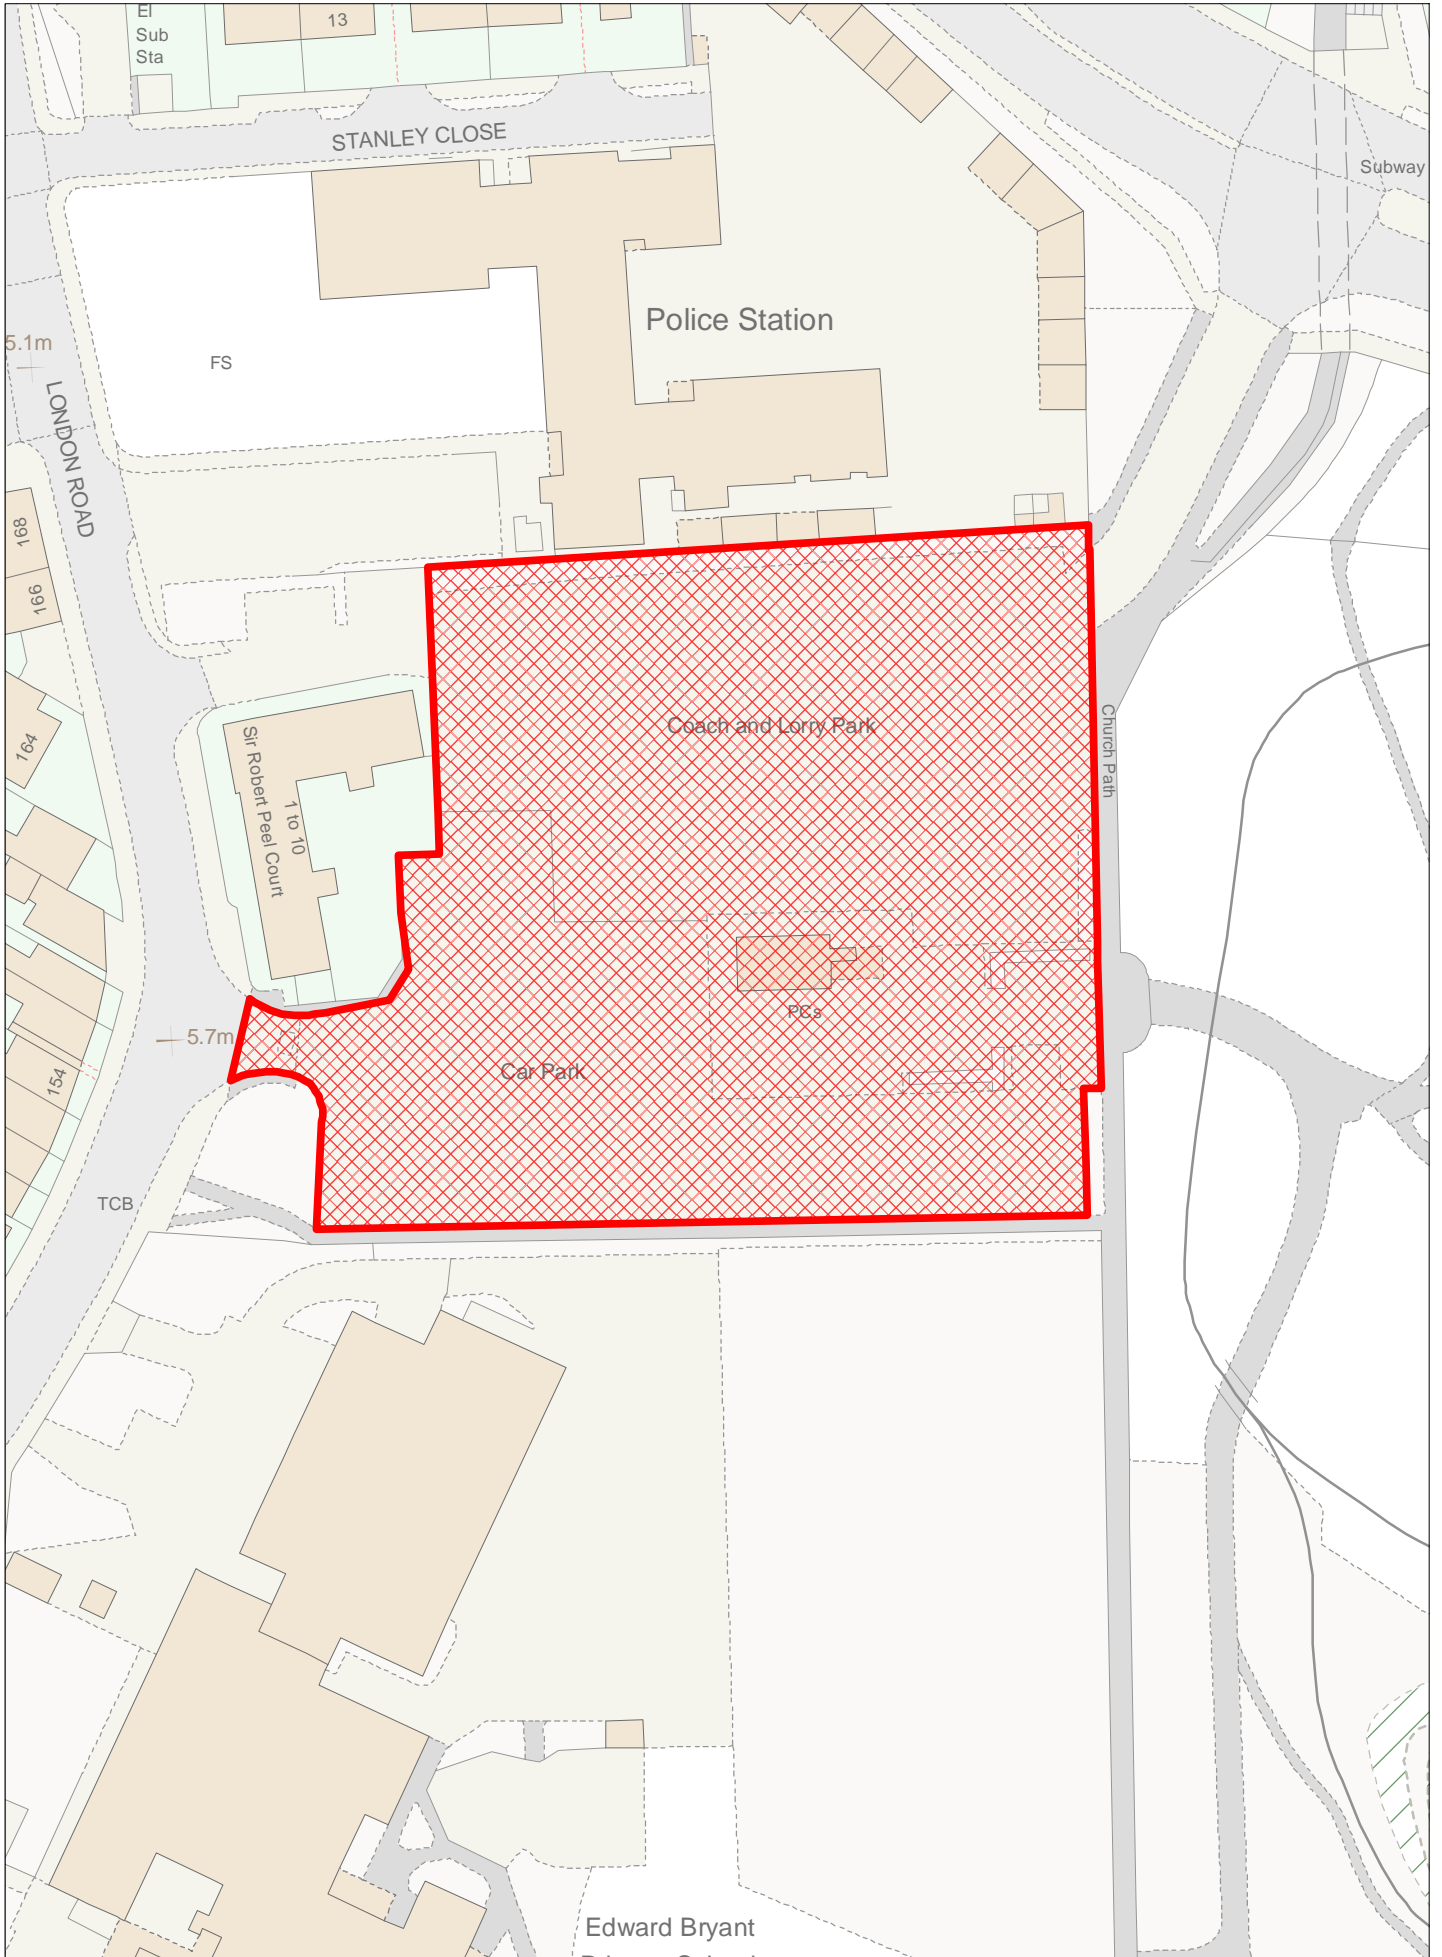

Site Plan: BR12 Car Park at London Road

© Arun District Council and Crown Copyright. All rights reserved. Licence No: 100018487, 2019

Production Date: 25 March 2019

www.arun.gov.uk

